



# WALLA WALLA COUNTY

## Community Development Department

310 W. Poplar • Walla Walla, WA 99362-2865 • Telephone: (509) 524-2610

Fax: (509) 524-2630 • Website: www.co.walla-walla.wa.us

### SWIMMING POOL PERMIT APPLICATION

Permanent type pools, regardless of the materials of construction and their accessory buildings, heaters, and plumbing, require a building permit and inspections. Electrical wiring requires an electrical permit issued by the Department of Labor and Industries (1-800-547-9411). Structures housing filters or heating equipment or change houses shall be located in conformity with the regulations pertaining to accessory buildings and require a building permit.

#### HEATED POOLS REQUIRE A MECHANICAL PERMIT PURCHASED SEPARATELY

Owner \_\_\_\_\_

Address \_\_\_\_\_

City \_\_\_\_\_ State \_\_\_\_\_ Zip \_\_\_\_\_

Phone \_\_\_\_\_

**Site Address** \_\_\_\_\_

Parcel No. \_\_\_\_\_

(Number from your tax statement, available from the County Assessor's Office)

Contractor \_\_\_\_\_

Address \_\_\_\_\_

City \_\_\_\_\_ State \_\_\_\_\_ Zip \_\_\_\_\_

Phone \_\_\_\_\_

Washington State Contractor License Number \_\_\_\_\_

*THE ABOVE INFORMATION AND ATTACHED SITE PLAN RELATING TO THE PROJECT FOR WHICH THIS APPLICATION IS SUBMITTED IS CORRECT AND AN ACCURATE REPRESENTATION OF THIS PROJECT.*

Signed \_\_\_\_\_ Date \_\_\_\_\_

OWNER

CONTRACTOR

OTHER

422

SWIMMING POOL

TOTAL

\$54.50

INCLUDE ATTACHED SITE PLAN

# SITE PLAN

(May include on separate sheet / attachment.)


Property Owner Name: \_\_\_\_\_

Site Address: \_\_\_\_\_

**The site plan must show the following to be accepted:**

- |   |   |
|---|---|
| <input type="checkbox"/> North Arrow  | <input type="checkbox"/> Distance to and location of any critical area, such as a stream, creek, river, irrigation ditch, or canal, floodplain, wetland, wildlife habitat, and slope over 1:3 |
| <input type="checkbox"/> Street frontage                                    | <input type="checkbox"/> Location of well, septic tank, and drainfield  |
| <input type="checkbox"/> Access/Driveway                                    | <input type="checkbox"/> Easements and/or right-of-way  |
| <input type="checkbox"/> Lot lines and dimensions                           |   |
| <input type="checkbox"/> Location of <b>all</b> structures and specific use |   |
| <input type="checkbox"/> Distances between structures and property lines    |   |

Draw at large scale (1" = 30')

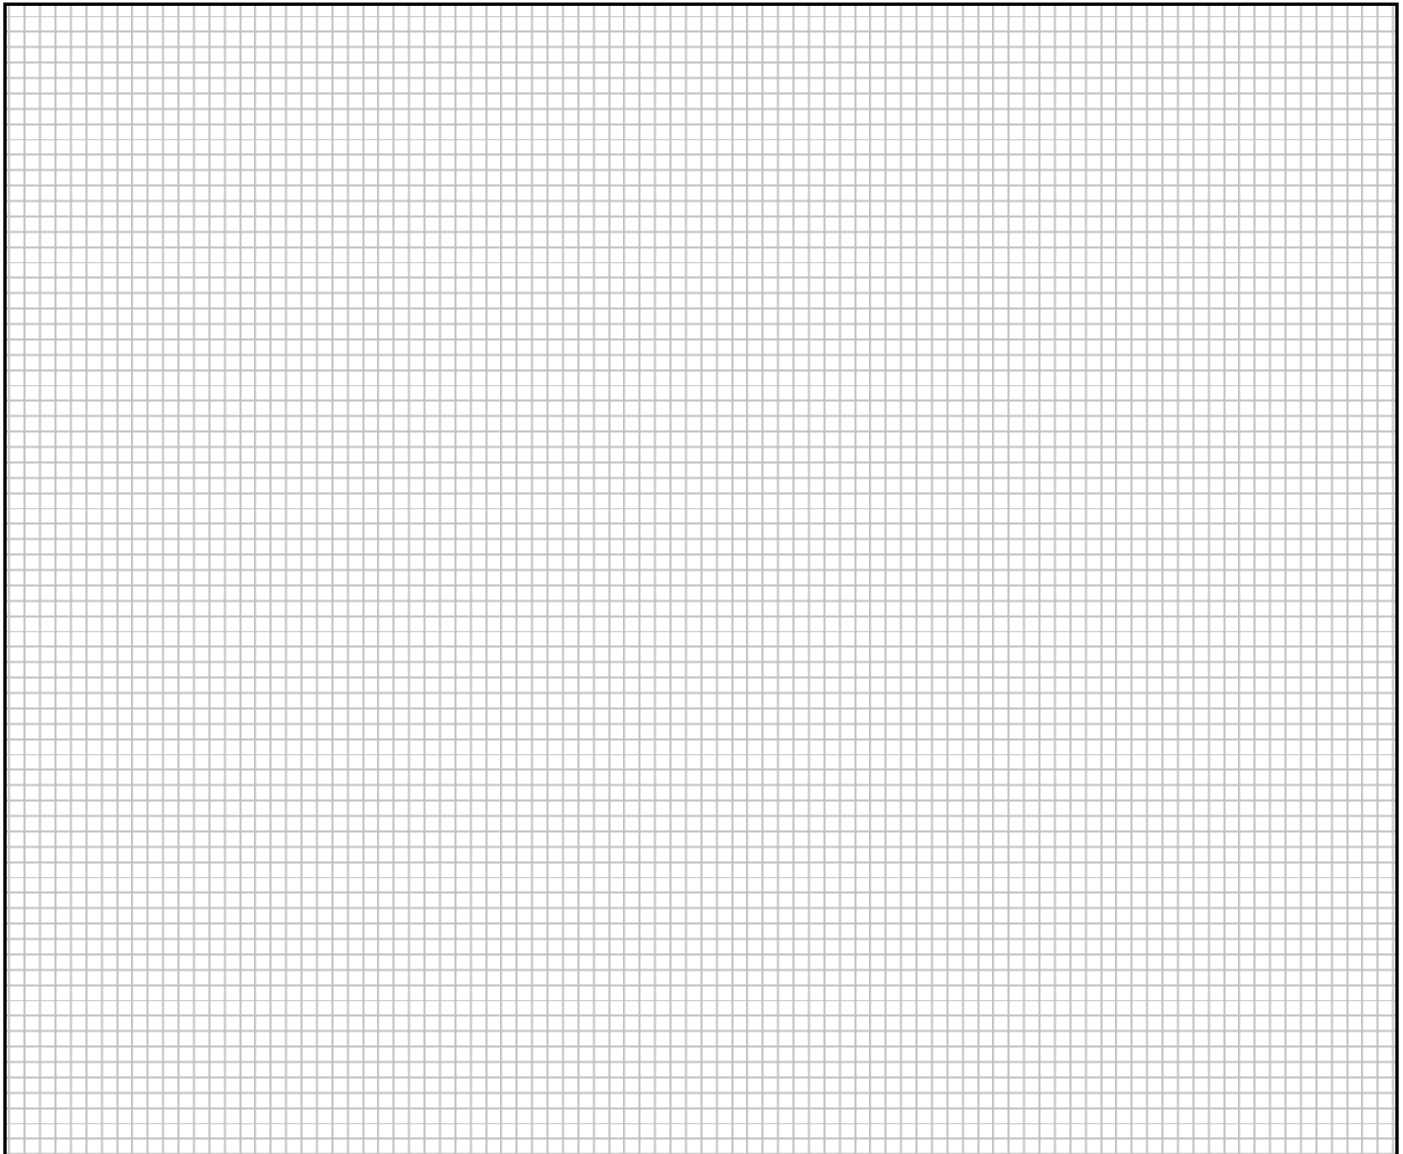

**(See sample site plan on back.)**

I certify that the proposed construction will conform to the dimensions and uses shown above and that no changes will be made without first obtaining approval.

\_\_\_\_\_  
Signature of owner/applicant

\_\_\_\_\_  
Date